

NR 1 32#10 LG=1.20m  
2x16



NR 2 32#10 LG=1.25m  
2x16

NR 3 8#8/30 LG=3.75m

### Wykaz stali

POZ.	#[mm]	Szt.	L[m]	8	10	UWAGI...
1	10	32	1.20		38.30	potrz rysunek
2	10	32	1.25		39.94	pret prosty
3	8	8	3.75	30.00		pret prosty
			[m]	30.00	78.24	suma dlugosci
			[kg/m]	0.395	0.617	ciezar jedn.
			[kg]	11.85	48.27	ciezar sum.
			[kg]		60.12	ciezar calk.

### Przekrój 1-1 skala 1:25

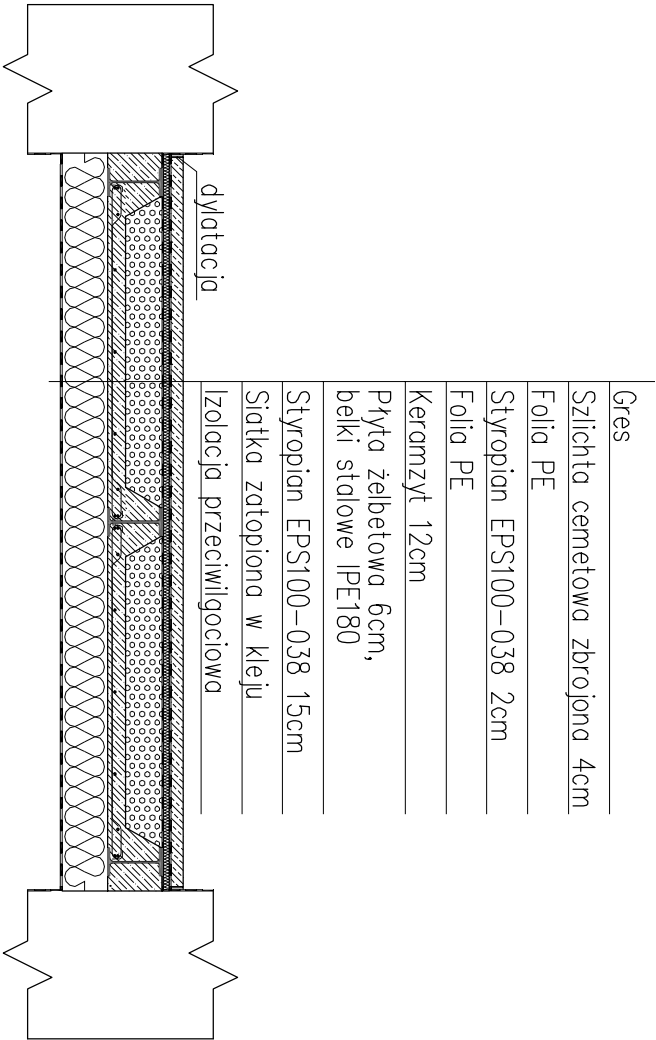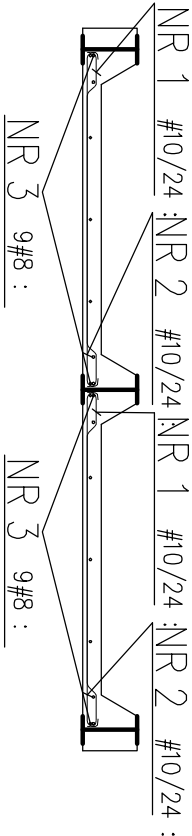

Obiekt: Urząd Gminy Dobre			
Adres obiektu: Dobre ul. Kościuszki 1 dz.nr 870/2, 871/2			
STROP POD POMIESZCZENIEM KASY			
Projektant:	Podpis	Data	Skala
mgr inż. Daniel Gawrysiak			
Uprawnienia nr:		listopad 2009	1 : 50 Nr rys.
U/AN-4224/28/21/85			
Opracował:			7
inż. Konrad Gawrysiak			